


MASON-LITE

by MFI • Masonry Fireplace Industries, Inc

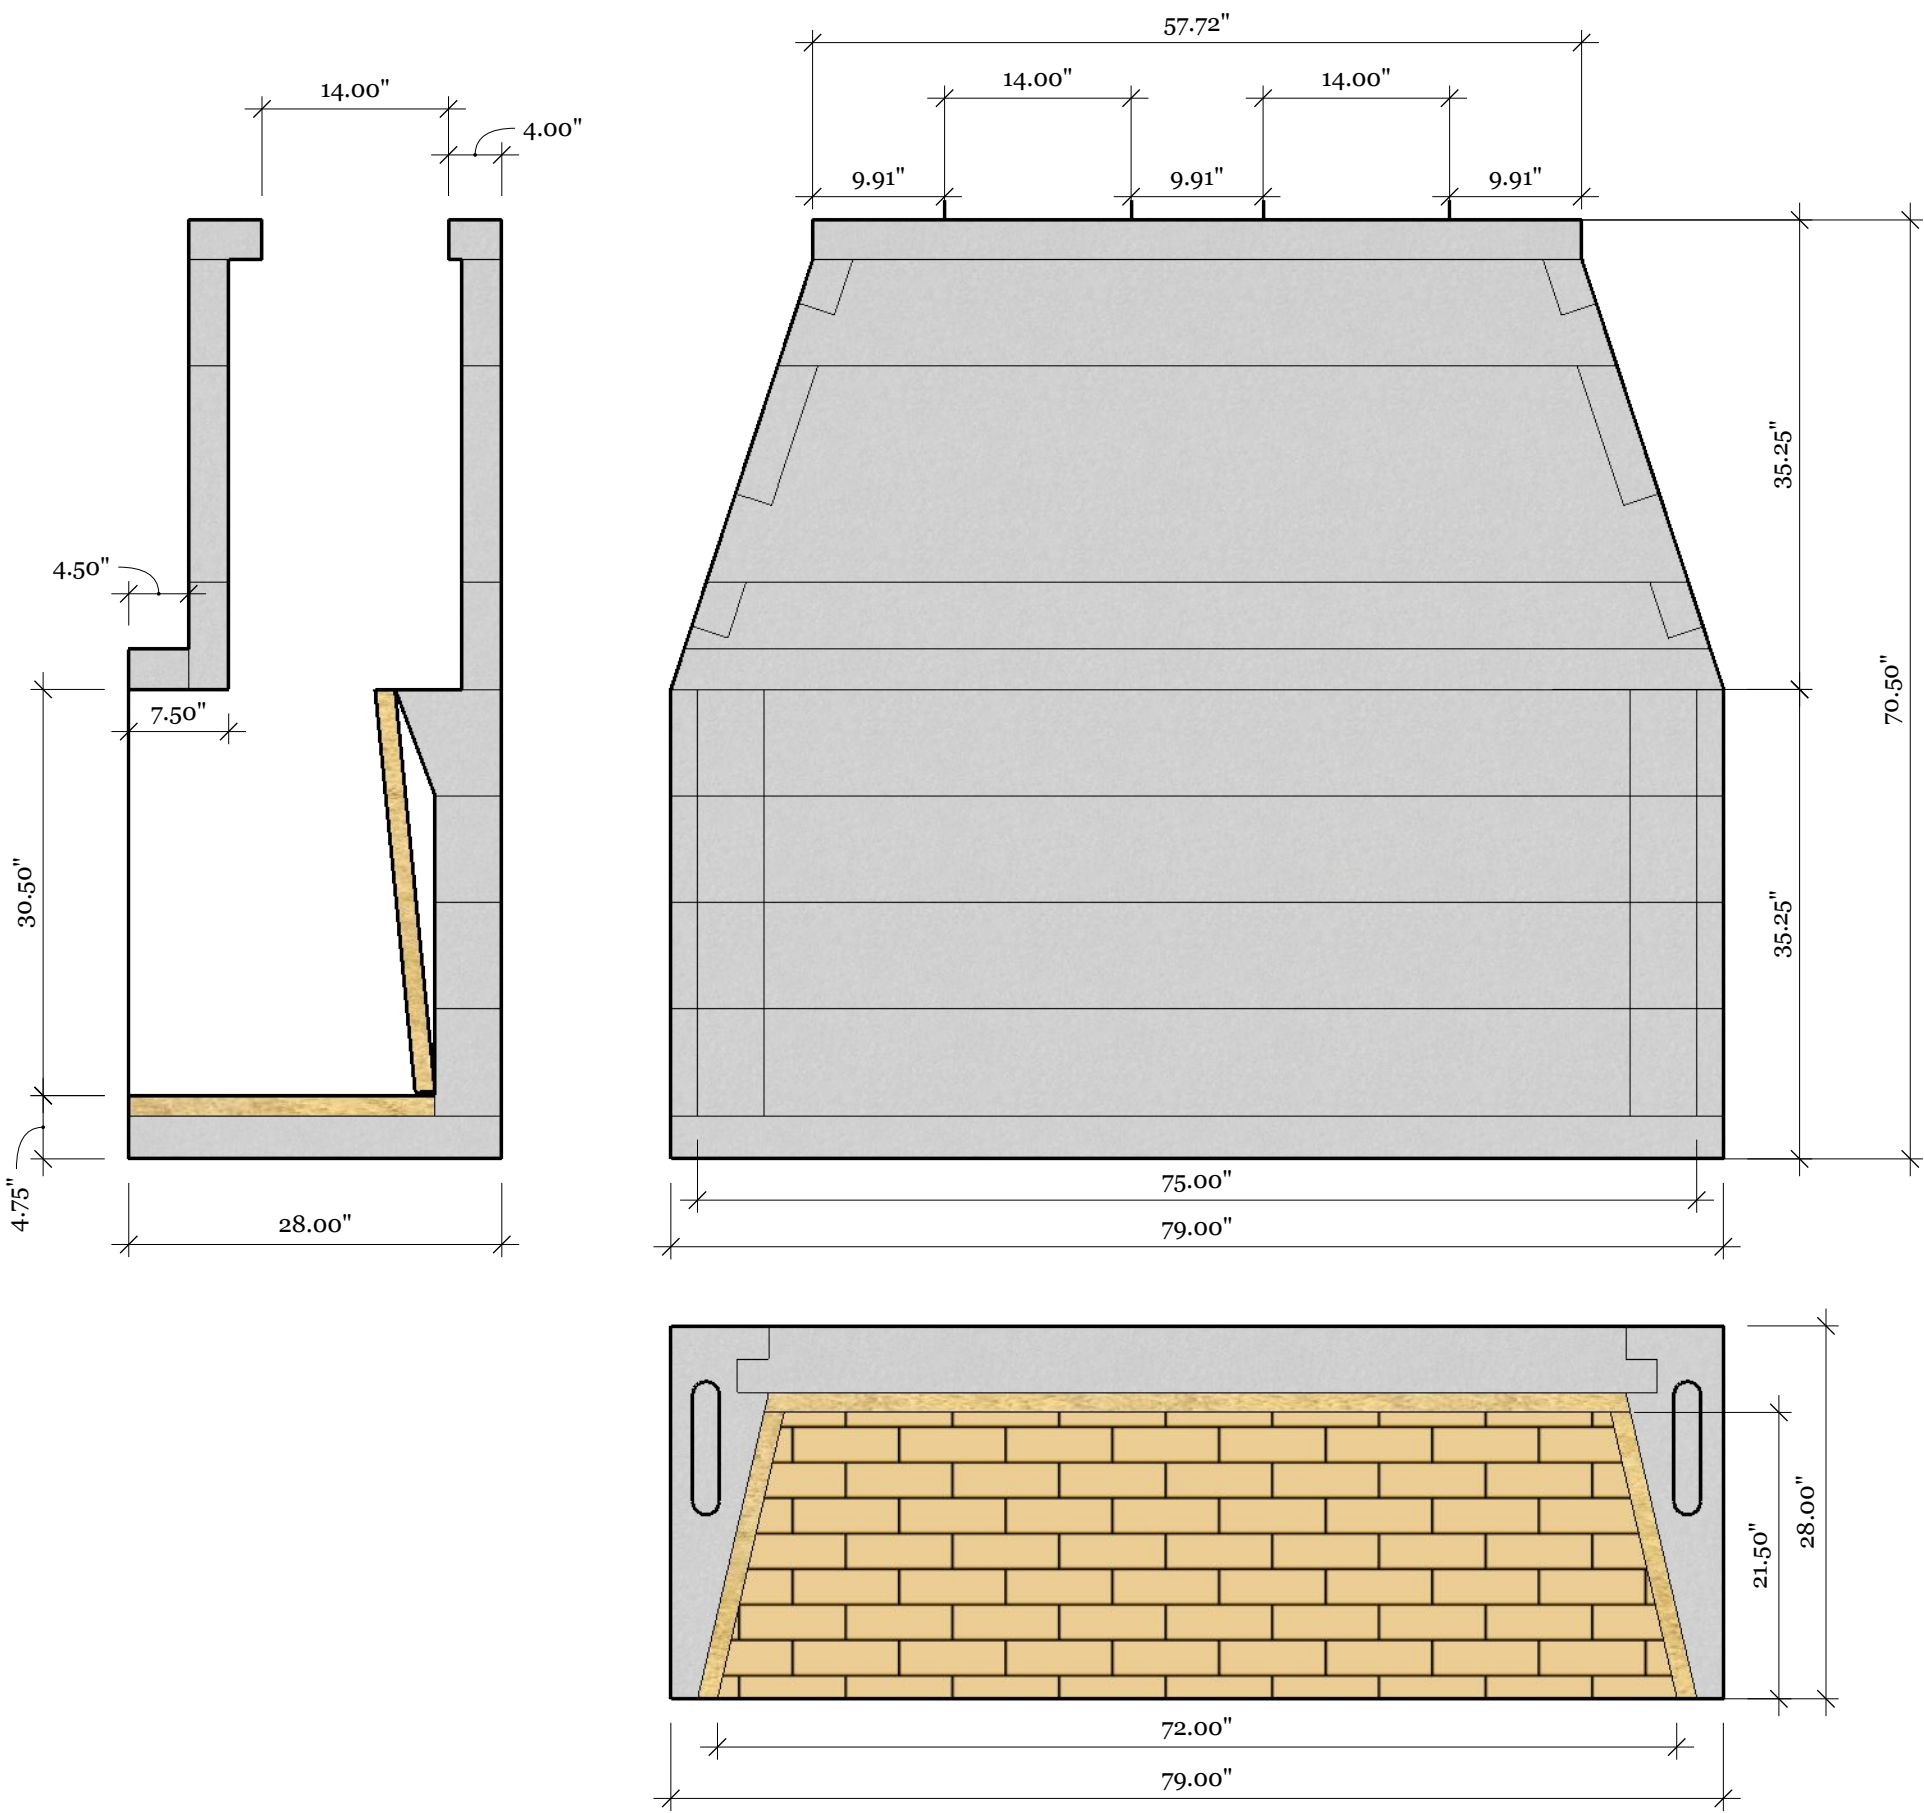

Clearances to Combustibles

Unit Sides & Rear	2"
Dome Sides and Rear	2"
Sheathing Above Opening	18"
Combustible Floors	8"
Sheathing or Trim to Opening Sides	8"

OTHER DIMENSIONS

Framing Width	83"
Framing Height	72.50"
Framing Depth	30"
Floor Area (67" x 28")	16.14 SqFt
Fireplace Weight	3200 lbs.
Ready Mix	320 lbs.
Flue Size - Class A	Dual 14"
DuraChimney II Wt. per Ft.	12 lbs.

MFP75 214D

Rev. Date

1/18/24